


# Forced Air System

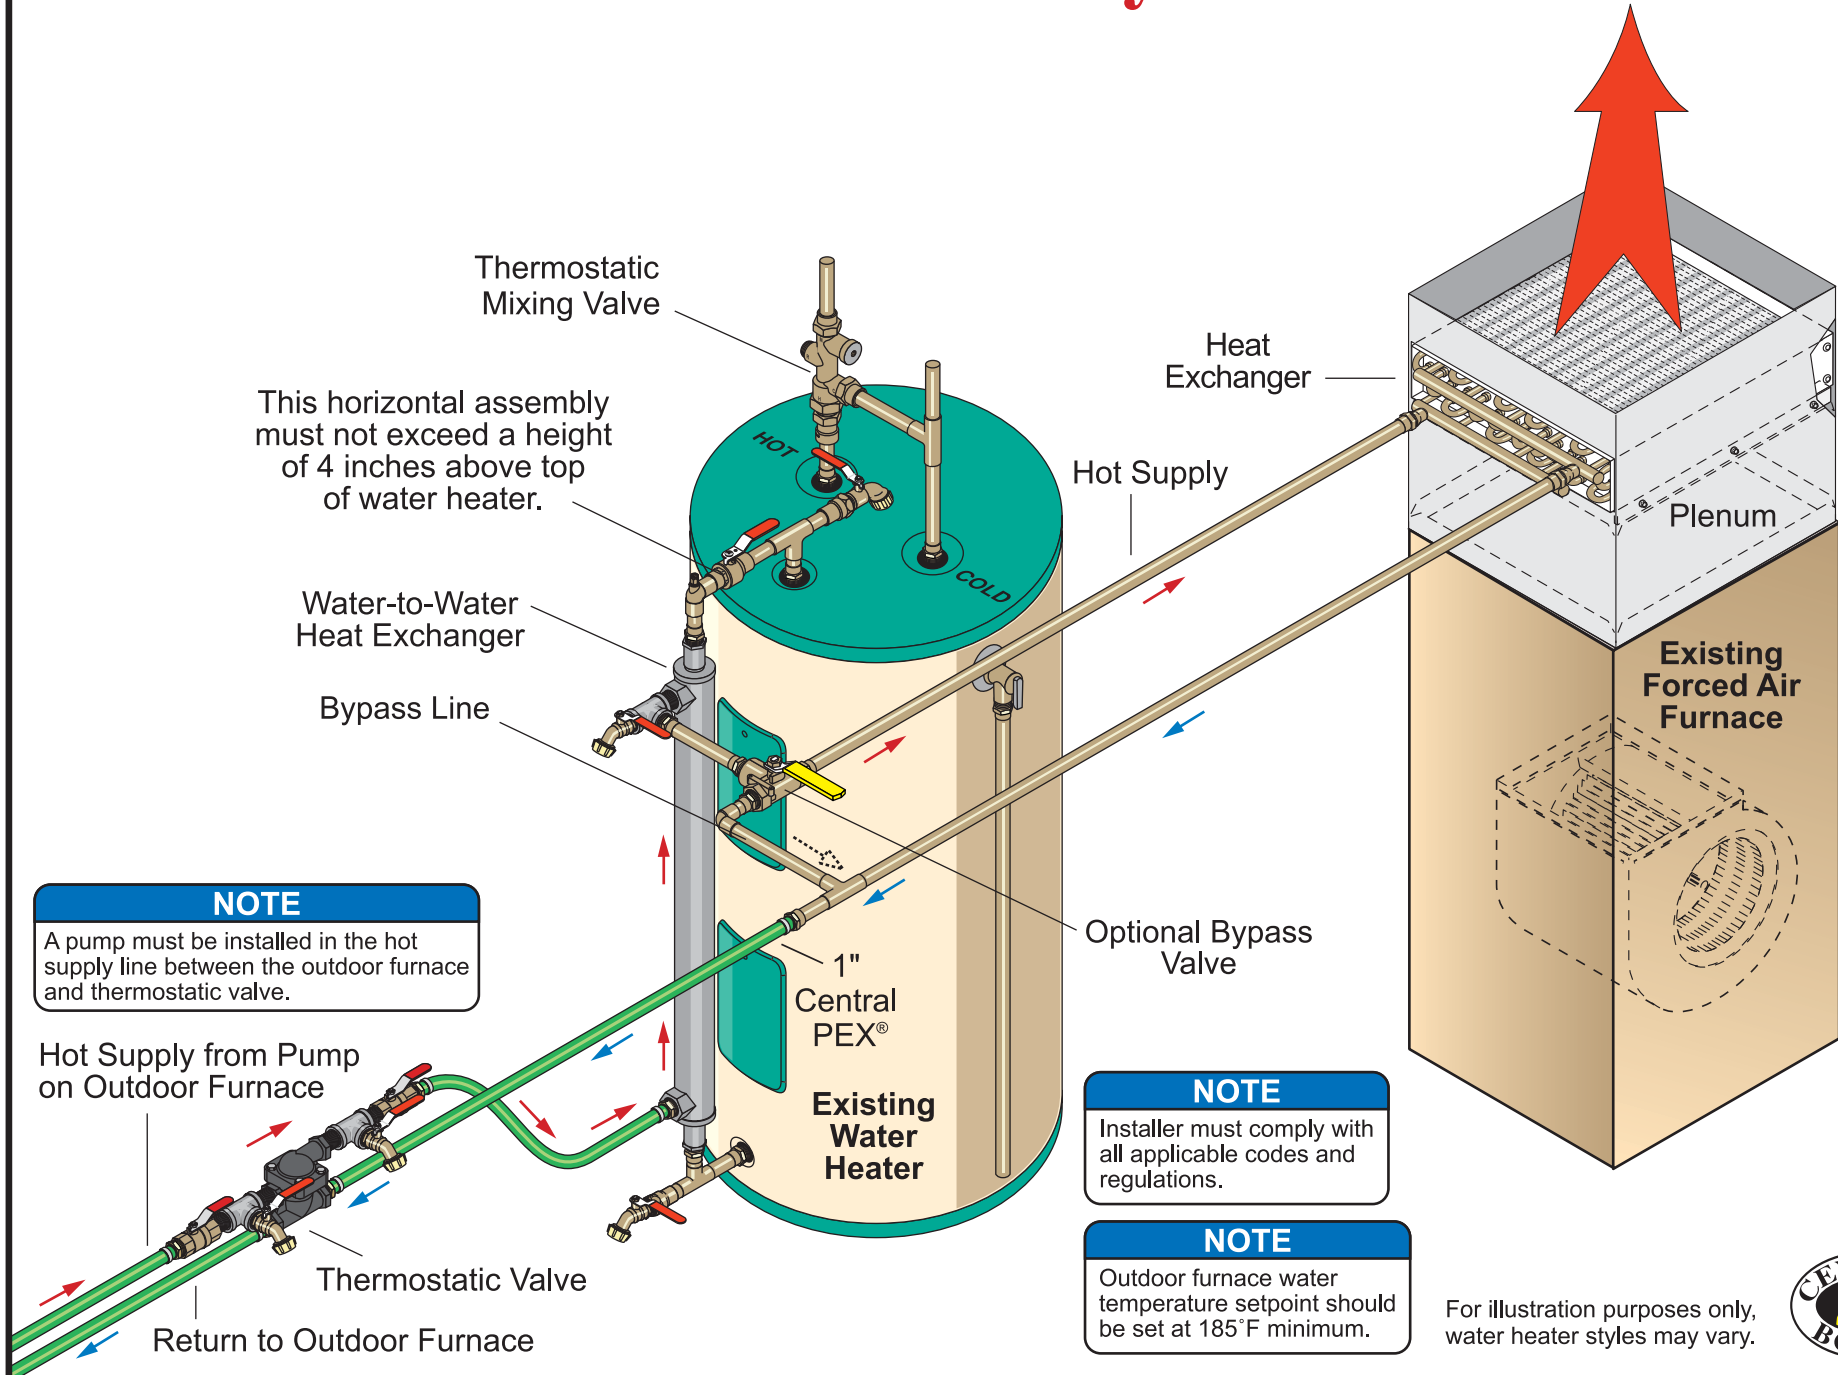

For illustration purposes only, water heater styles may vary.