

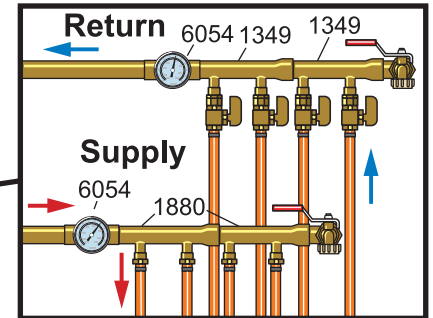


Sample PEX Piping Layout (For Slab on Grade or Basement)

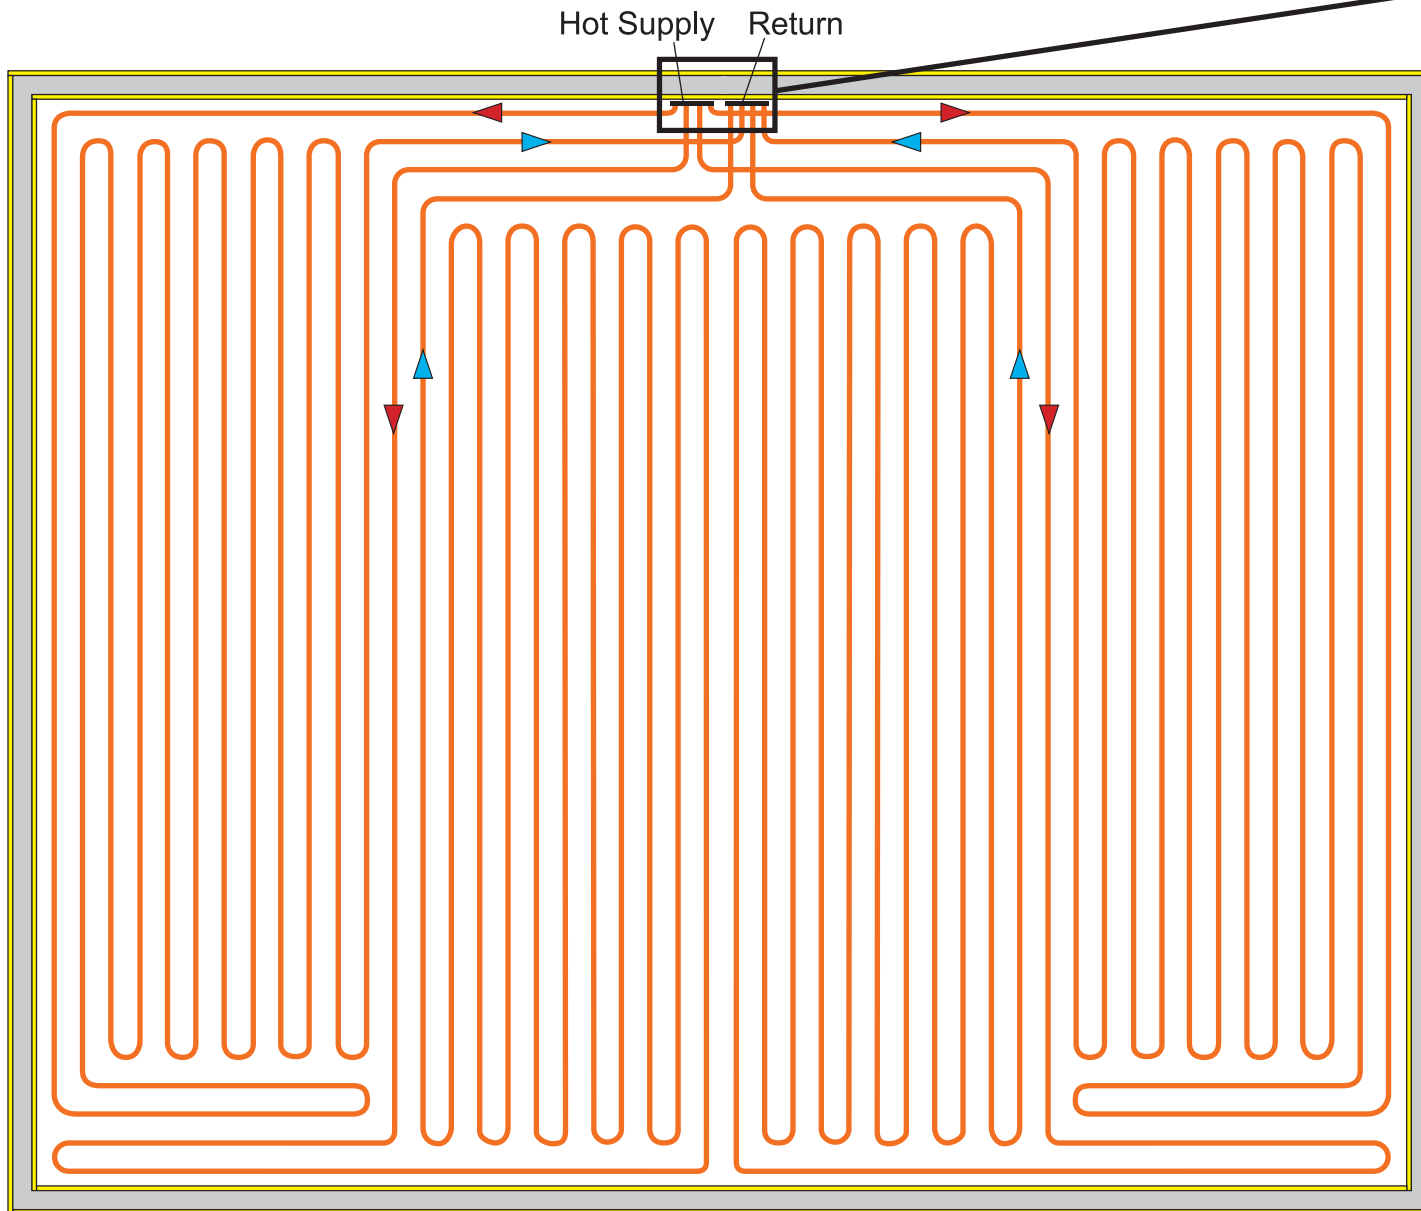

Qty	p/n	Description
2	1349	2-Loop Manifold w/Valves
2	1880	2-Loop Manifold w/o Valves
2	6054	Temperature Gauge

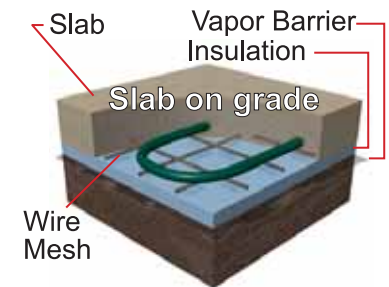

2" Blueboard Styrofoam® is recommended (minimum of 1" Blueboard Styrofoam®).

